


PROPOSED DOUBLE BRICK & TILE  
RESIDENCE TO BE CONSTRUCTED ON  
LOT 48, COLLEGE GROVE, BUNBURY.  
FOR ASCOLI HOLDINGS, PTY. LTD.

SCALES AS SHOWN.  
DRAWING:  
JOHN SIEGMANN  
018-935799  
DRAW. NO 401.  
MAY 94 SHEET 2.

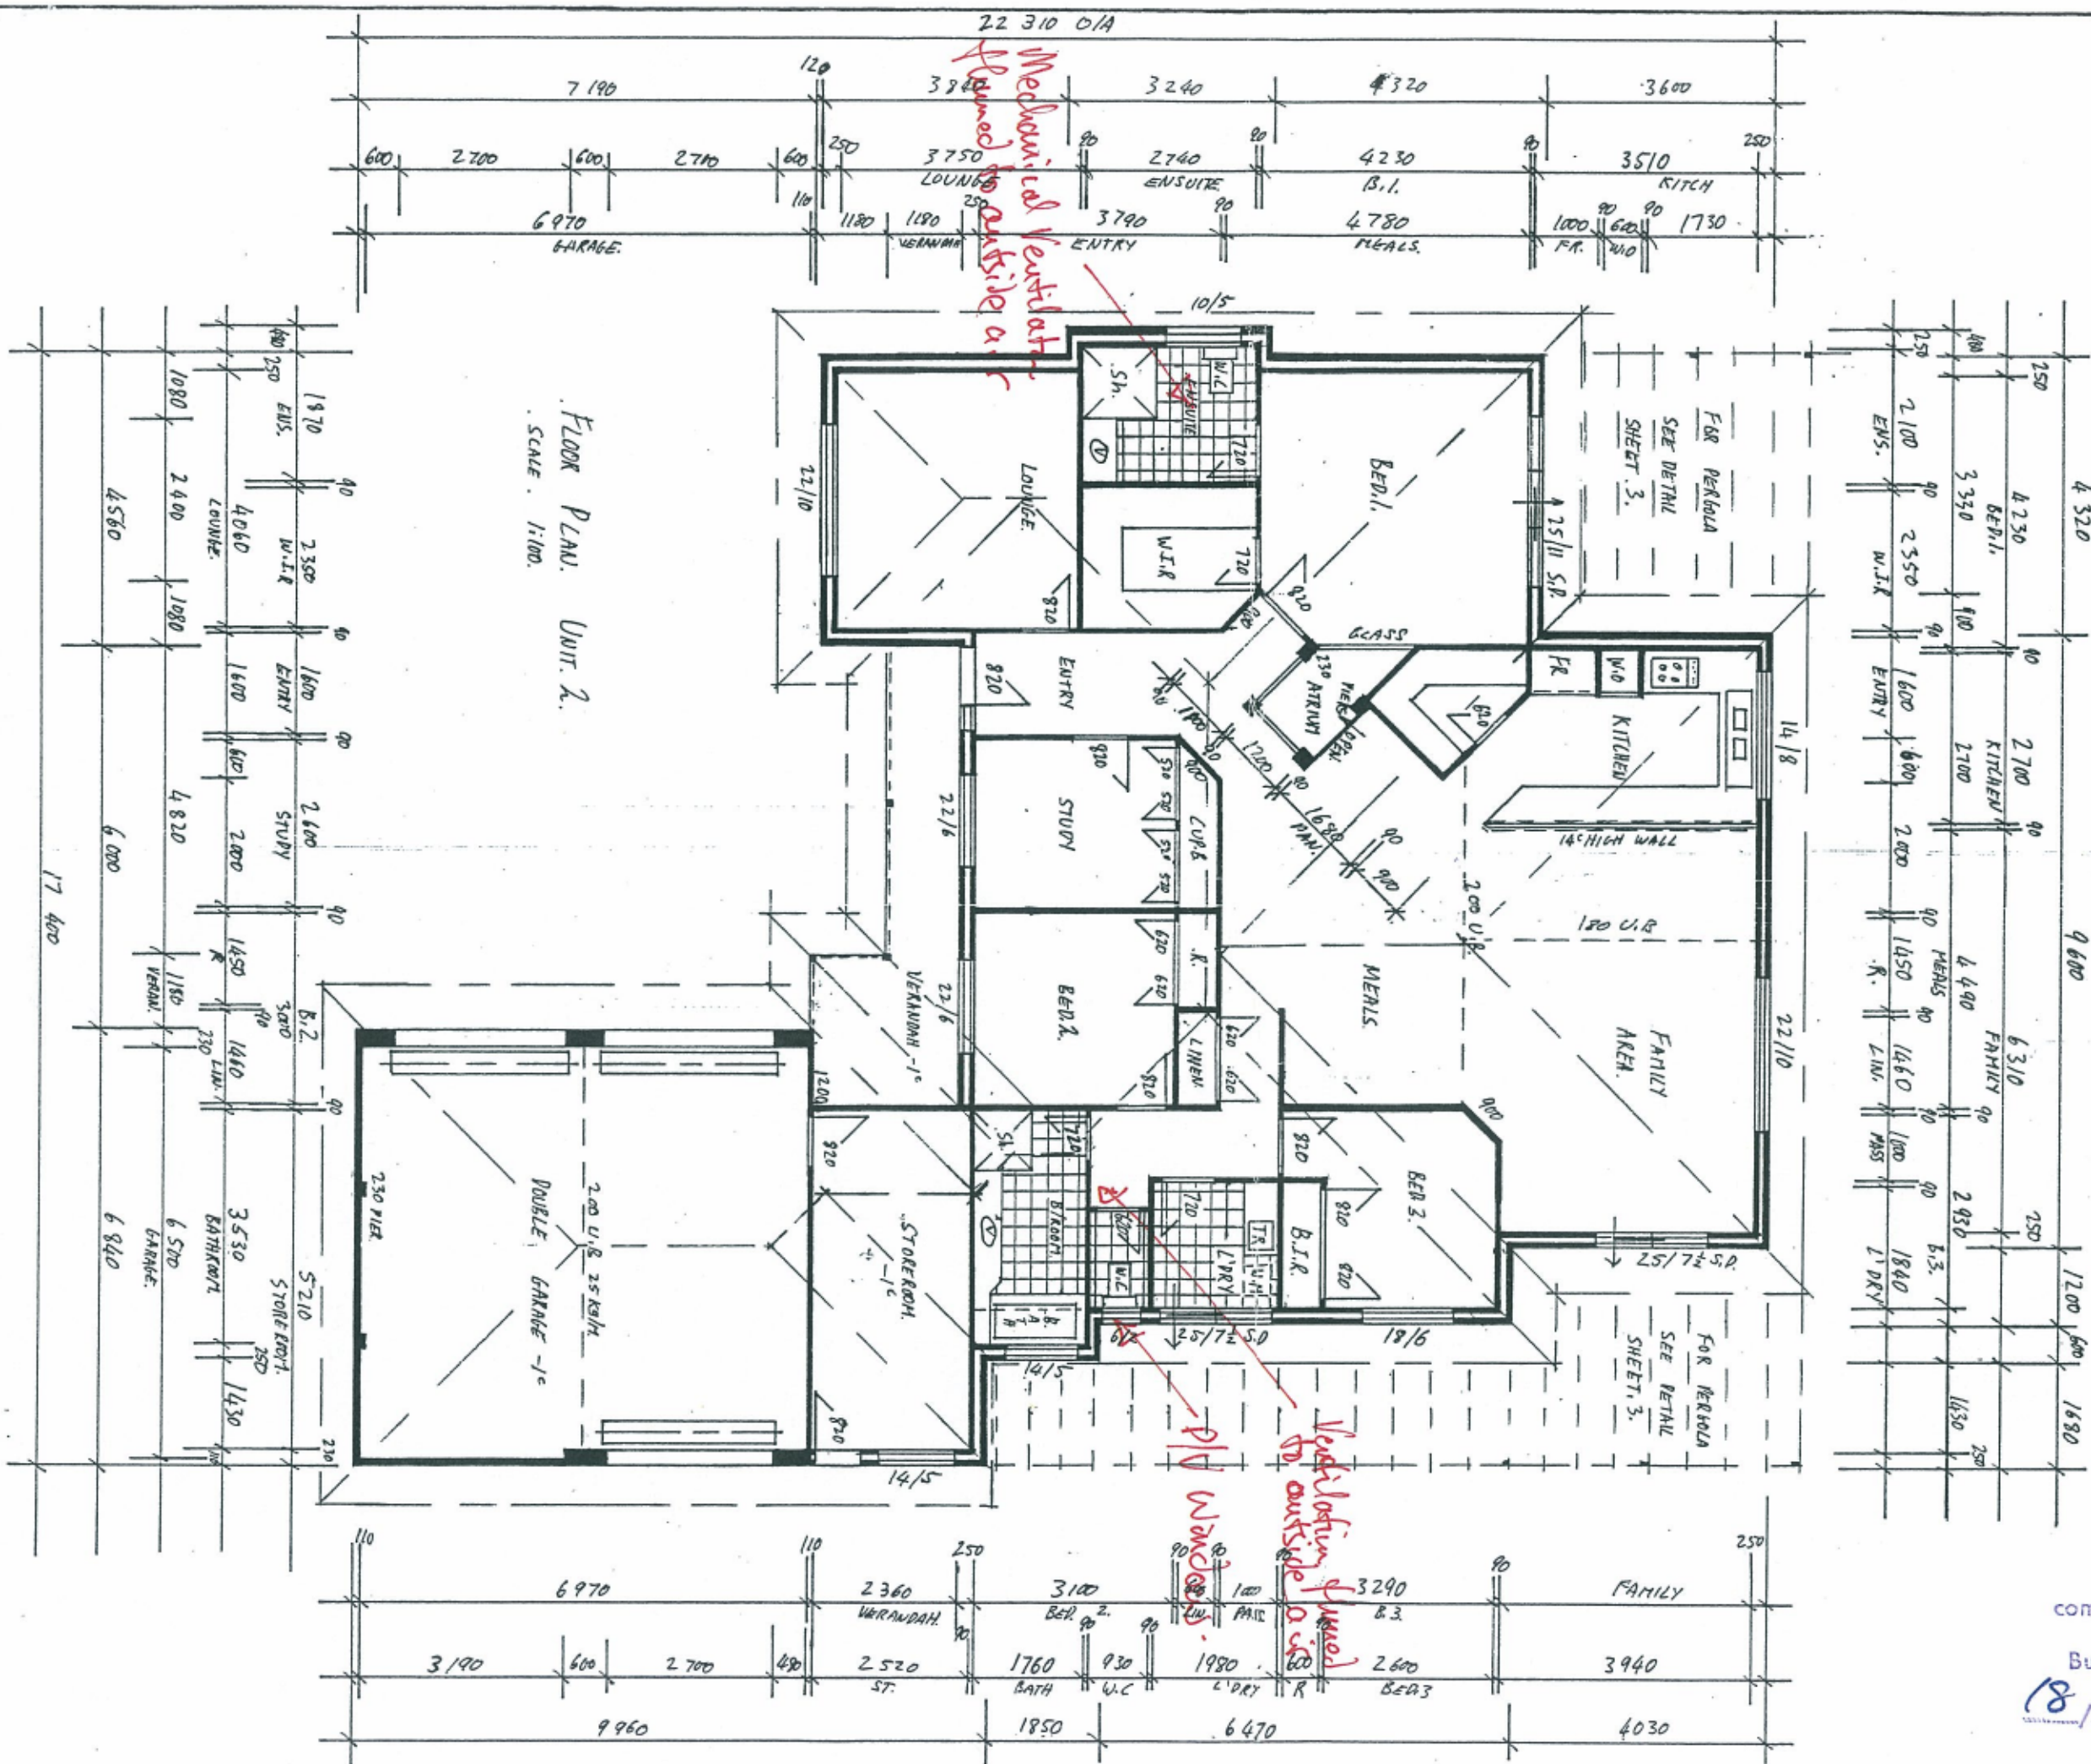

FLOOR PLAN. UNIT 2.  
SCALE: 1:100.

AREA  
LIVING AREA = 184.3  
GARAGE & STORE = 62.5 m<sup>2</sup>  
VERANDAH = 10.0 m<sup>2</sup>  
TOTAL = 256.8 m<sup>2</sup>

CITY OF BUNBURY  
Conditionally approved subject to  
compliance with Building Code of Australia  
Building Licence No. 11398  
18, 6, 94  
Date Principal Building Surveyor