

**SUPERVISOR NOTE**


SHEET 7 OF 8 DRGS

**CONTRACT**


SCALE 1 : 200

**CLIENT NOTE**

F.F.L SHOWN ON PLAN  
MAY VARY TO WITHIN  
100mm EITHER WAY.

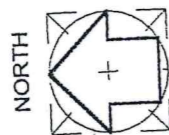



WATERMONEY  
*BUNBURY*  
Approved for sewer  
Signature *[Signature]*  
26.7.96

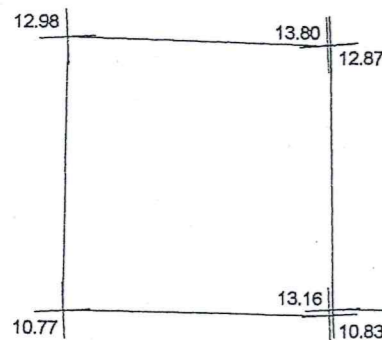

LIMESTONE RETAINING WALL UP DRIVEWAY

T.B.M.  
SHN & TAG  
ASSM'D RL 10.0

TRINITY RISE

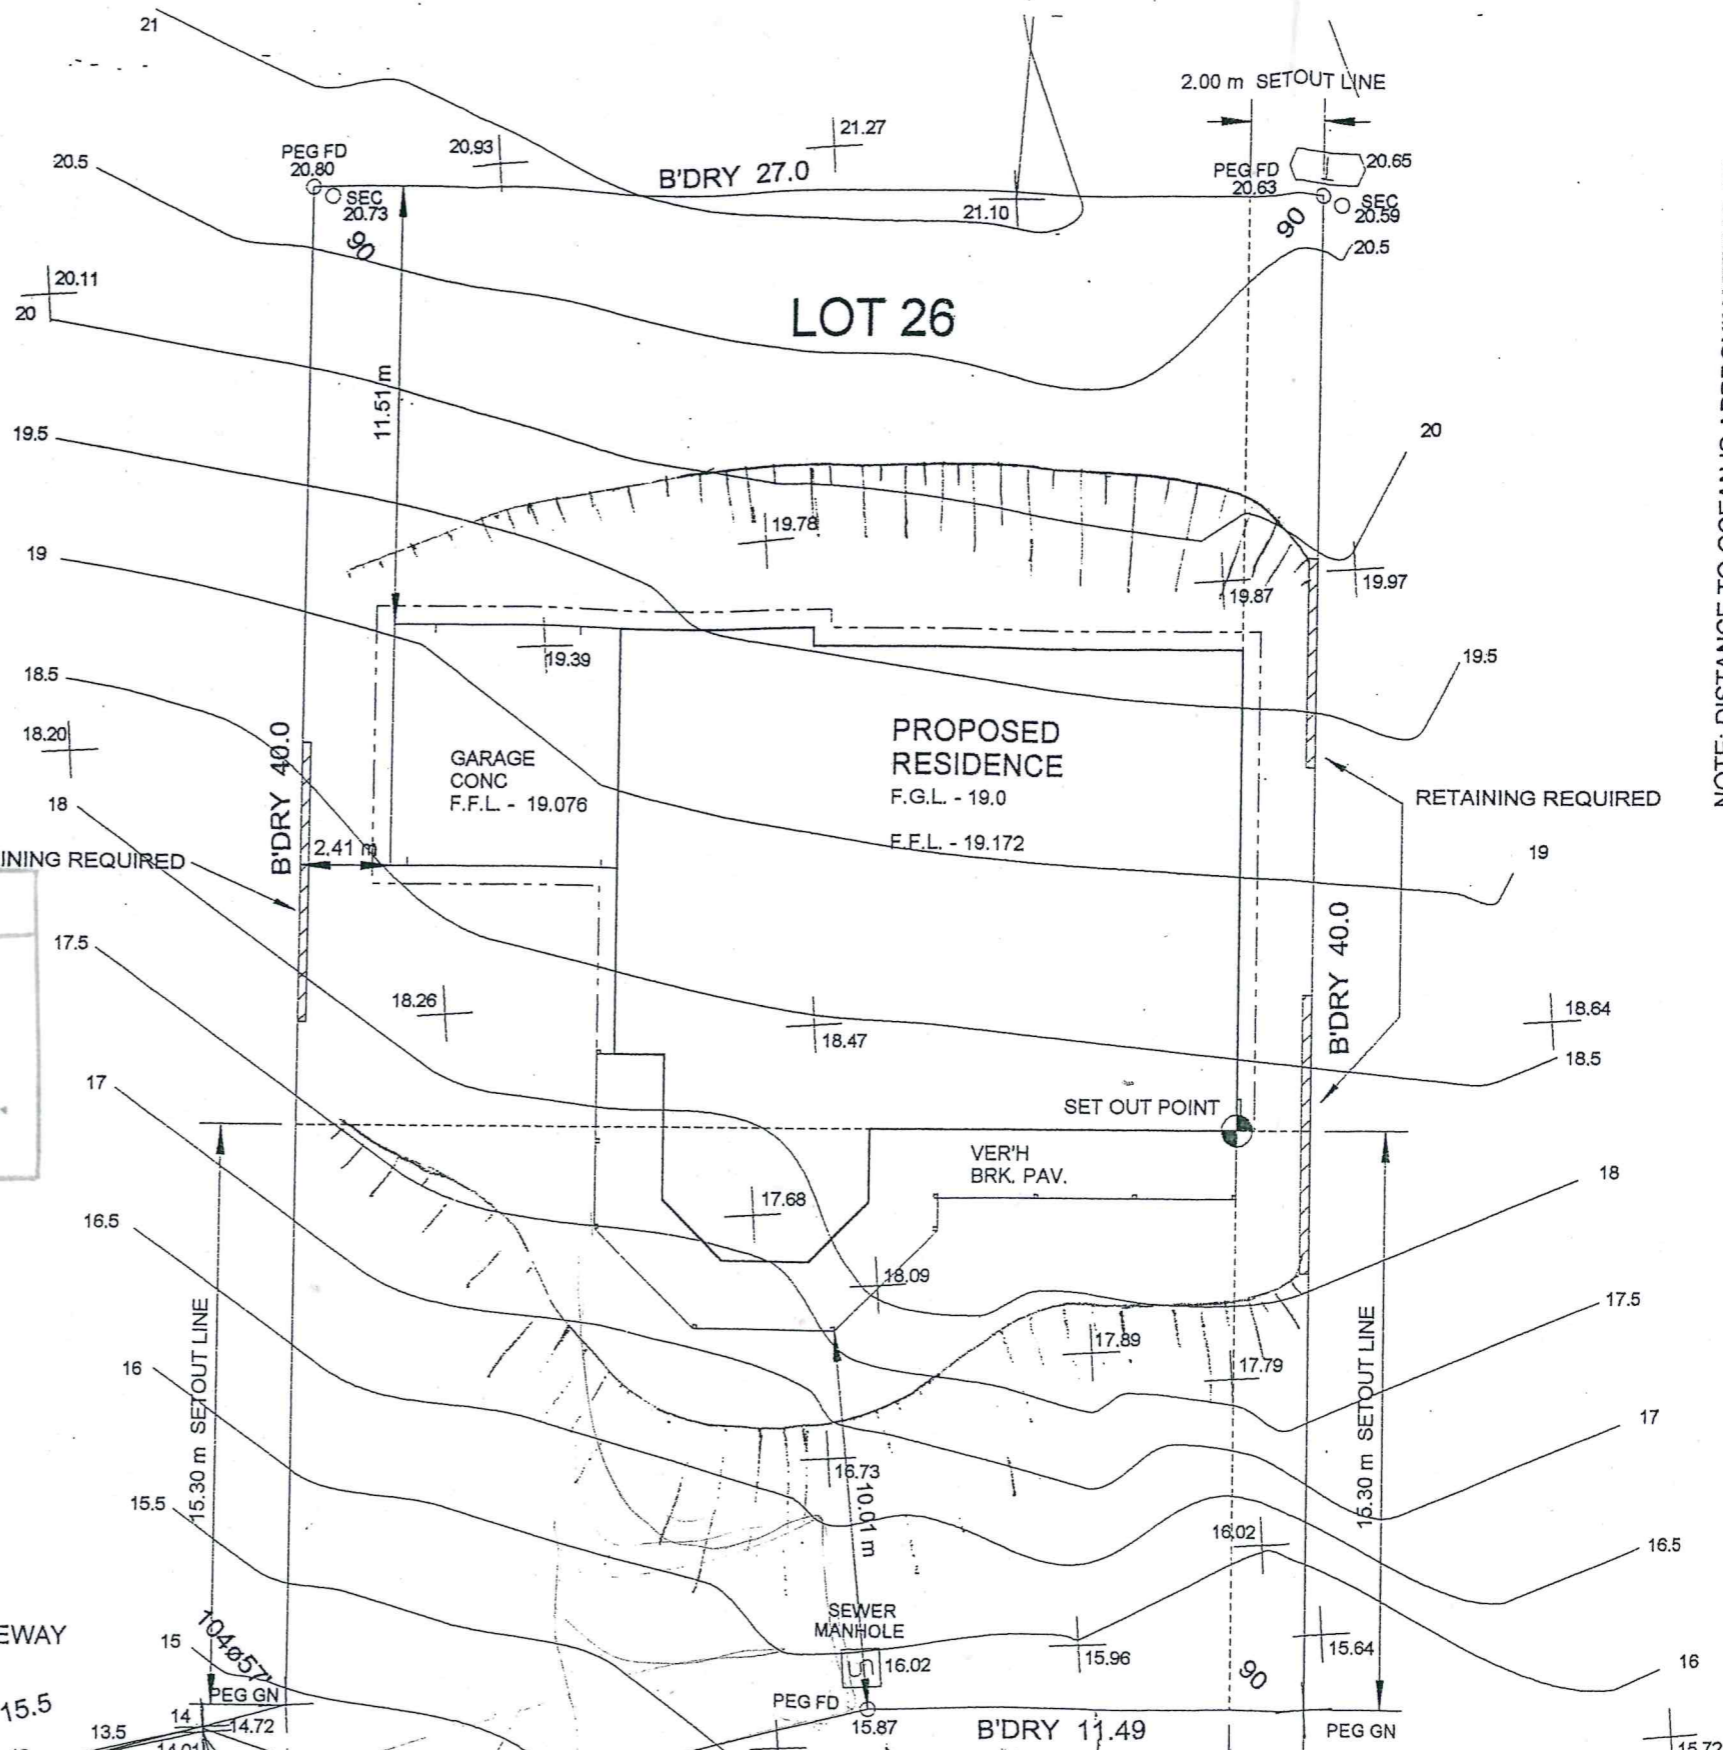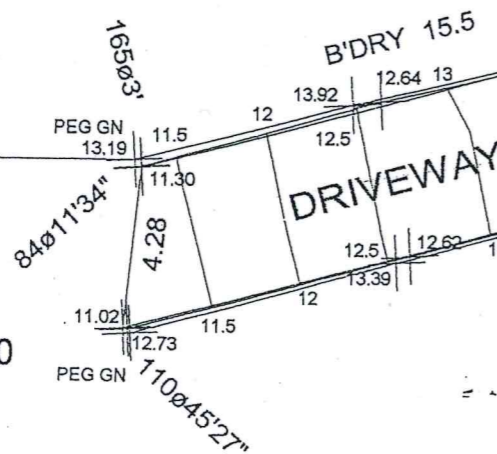

LOT 27

APPROVED BY  
CITY OF BUNBURY  
V.J. COONEY  
PRINCIPAL BUILDING SURVEYOR  
DATE: 01 AUG 1996  
BUILDING LICENCE No. 13331  
APPROVAL STAMP VALID ONLY IF IN RED

NOTE: DISTANCE TO OCEAN IS APPROXIMATELY 3.3km