




SIDE ELEVATION .1:10. UNIT 2.

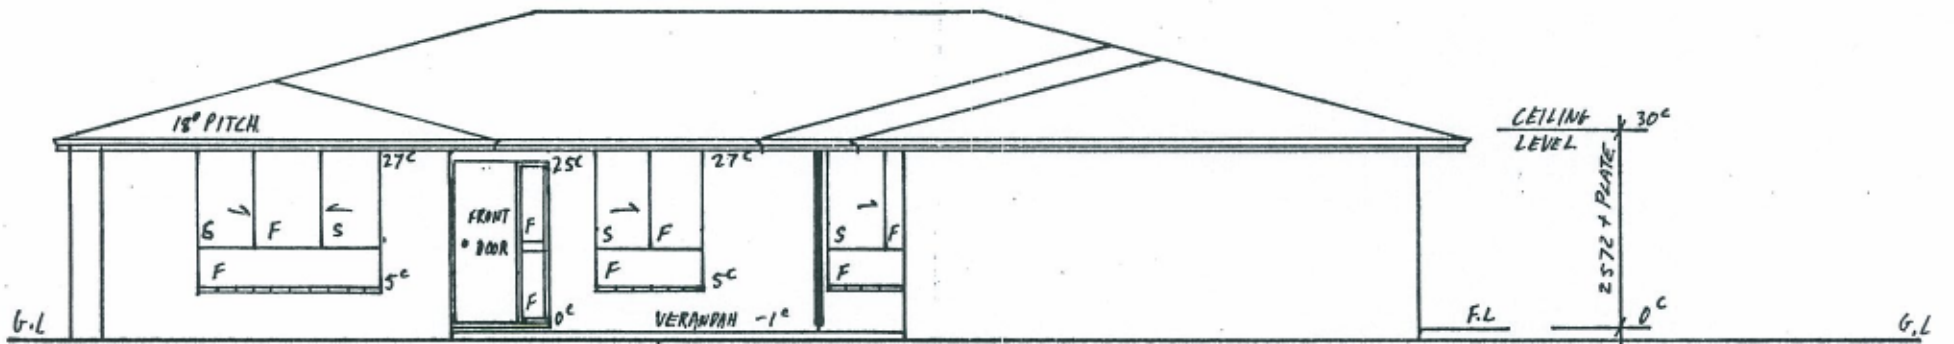


FRONT ELEVATION .1:10. UNIT 2.

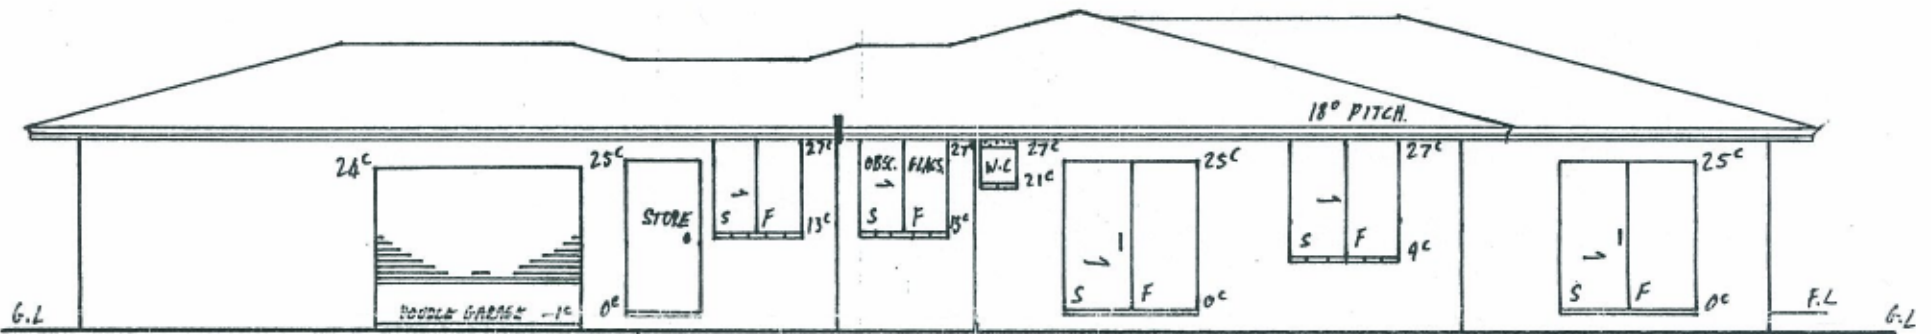

REAR OF GARAGE SIDE ELEVATION .1:10. UNIT 2.

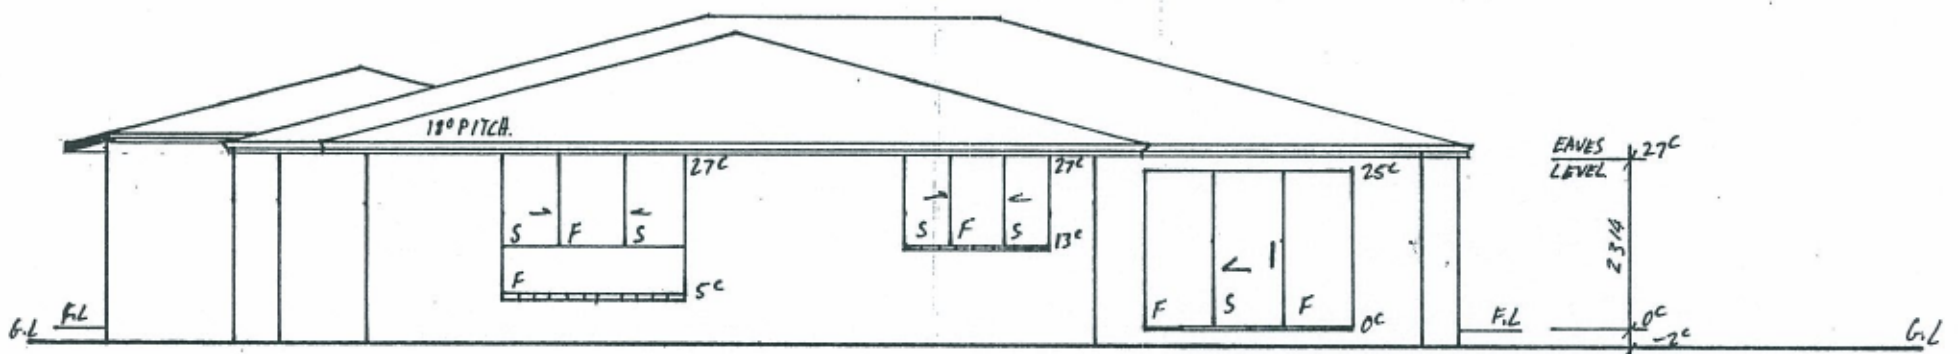

REAR ELEVATION .1:10. UNIT 2.

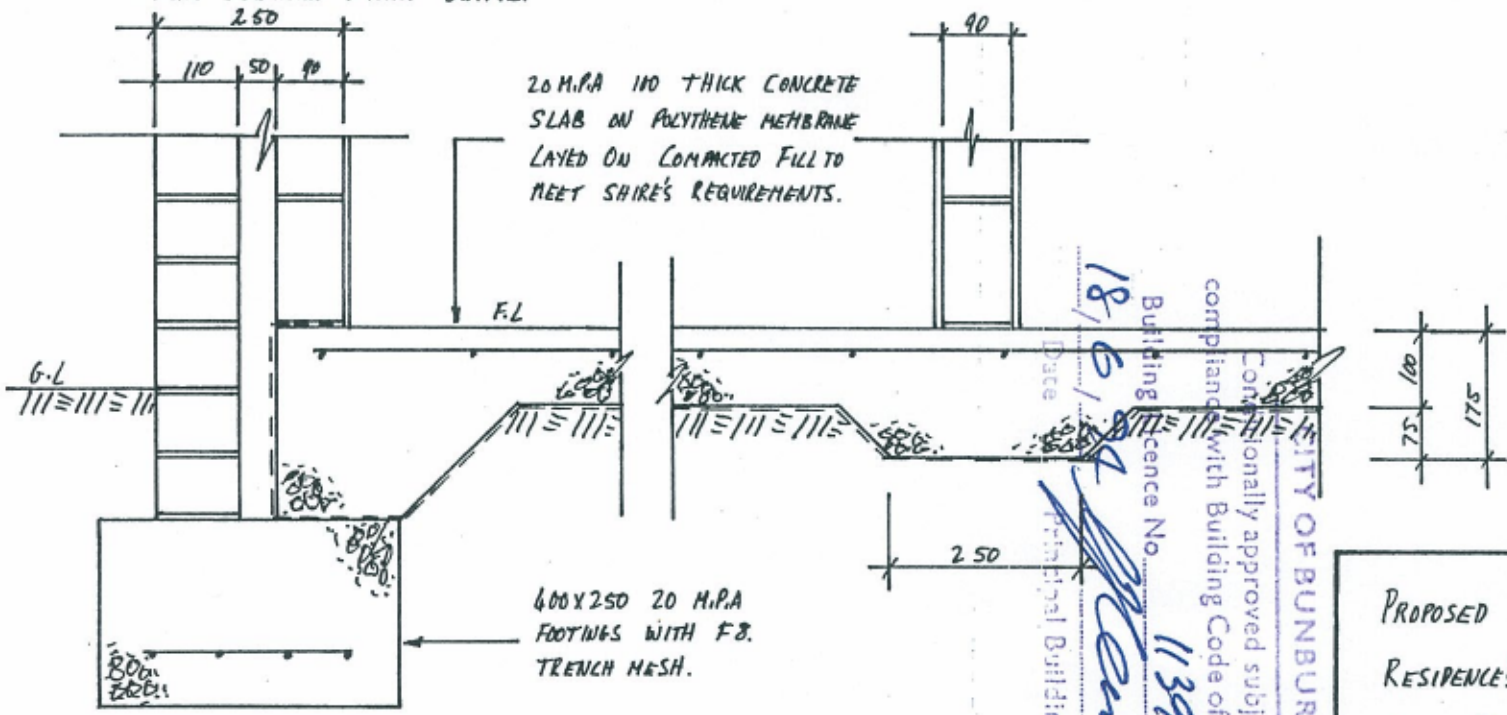

FOOTING & SLAB DETAIL .1:10.

NOTES.

- * ALL DIMENSIONS IN MILLIMETERS
- * BUILDER TO VERIFY & CHECK ALL DIMENSIONS ON SITE.

18/6/14
 Building Licence No. 11398
 Date
 Principal Building Surveyor
 Conditionally approved subject to compliance with Building Code of Australia
 CITY OF BUNBURY



PROPOSED DOUBLE BRICK & TILE RESIDENCE'S TO BE CONSTRUCTED ON LOT 48, COLLEGE GROVE, BUNBURY. FOR ASCOLI HOLDINGS PTY LTD.

SCALES AS SHOWN
 PRACTICE
 SOUTH SITORINI
 018-925199
 DRAWING N^o. 601.
 MAY 96 SHEETS.